


MASTER PLAN OF INTEGRATED TEXTILE PARK AT KALYANI

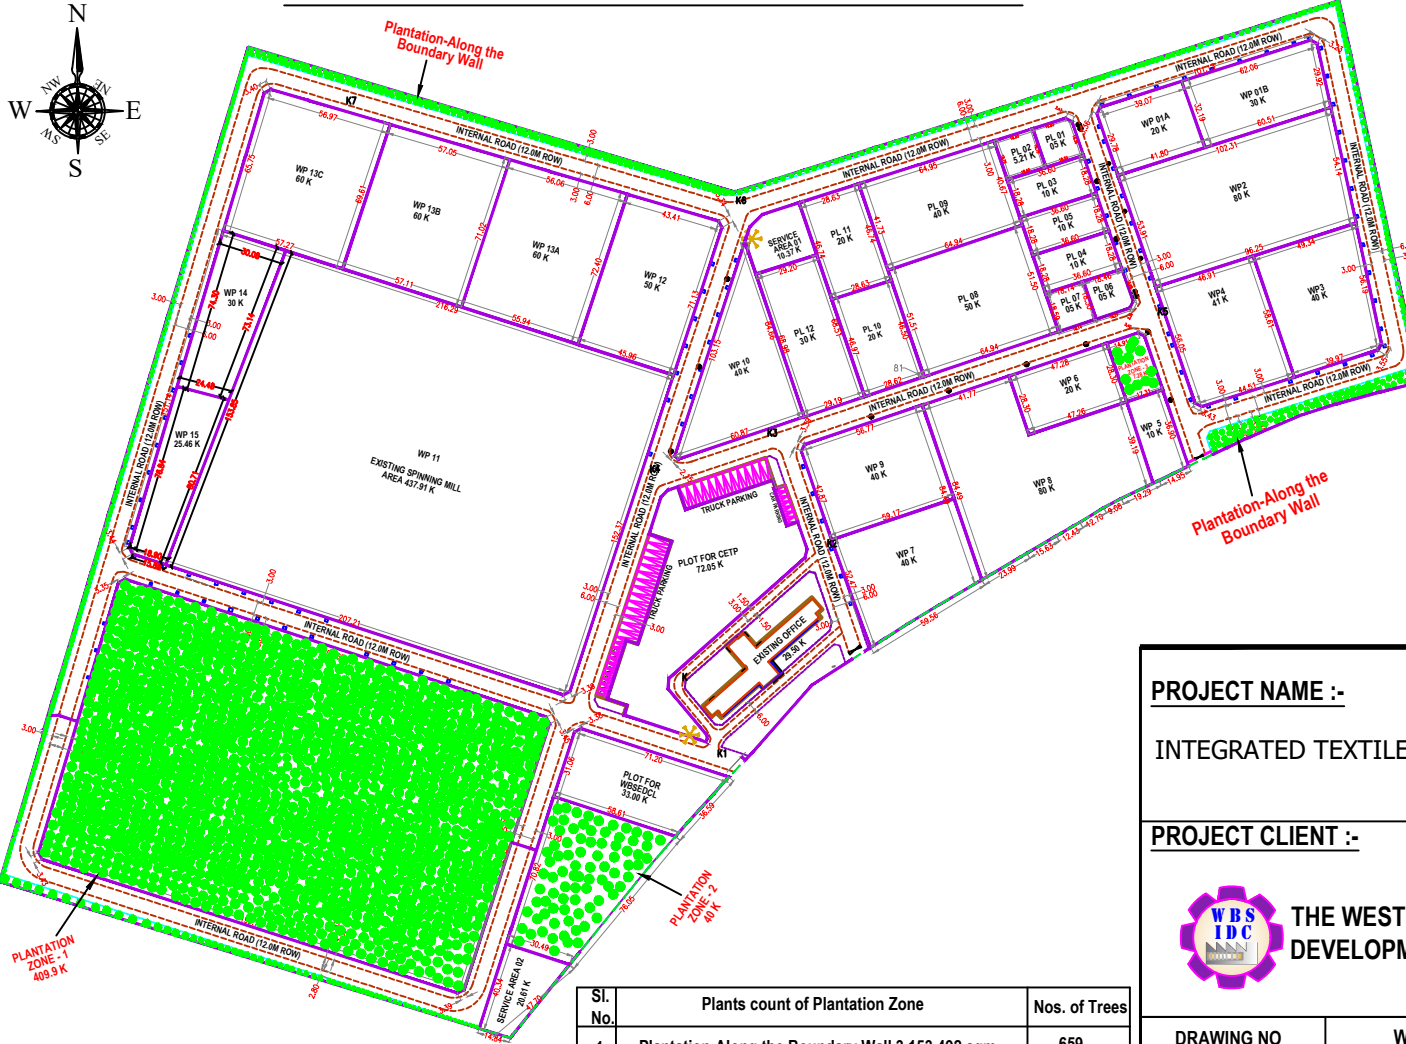

Integrated Textile Park at Kalyani
List of Trees Proposed for Plantation

Sl. No.	Botanical Name	Common Name	Quantity
1	Mimusops elengi	Bokul	75
2	Michelia champaca	Champaa	75
3	Halimena antidysenterica	Kurchi	75
4	Peltaphorum ferrugineum	Rodhachura	125
5	Grevia asiatica	Falsa	100
6	Cassia fistuloides laburnum	Amaltas	200
7	Bauhinia variegata	Kanchan	200
8	Azadirachta indica	Neem	150
9	Polyalthia longifolia	Debdaru	500
10	Cocos nucifera	Coconut	200
11	Tabebuia rosea	Tabebuia rosea	100
12	Psidium guajava	Guava	120
13	Delonix regia	Gul Mohar	100
14	Plumeria	Kath galap	100
15	Mangifera indica	Am	200
16	Syzium cumini	Jamun	150
17	Artocarpus heterophyllus	Jackfruit	150
Total			2620

LAND SCHEDULE

Mouza	J.L. No.	Khatian No	P.S.	District	L.R. Plot No.	Area
Kalyani	58	268	Chakdaha	Nadia	9937	0.19
					9938	5.23
					9939	21.21
					9940	0.15
					9941	15.00
Total					41.78	

PROJECT NAME :-

INTEGRATED TEXTILE PARK AT KALYANI, WEST BENGAL

PROJECT CLIENT :-



THE WEST BENGAL SMALL INDUSTRIES
DEVELOPMENT CORPORATION LIMITED

Sl. No.	Plants count of Plantation Zone	Nos. of Trees
1.	Plantation-Along the Boundary Wall 3,153.492 sqm	659
2.	Plantation Zone 1 Area 26,844.85 sqm	1473
3.	Plantation Zone 2 Area 2,682.00 sqm	488
Total		2620

DRAWING NO	WBSIDCL/KLY/MP/PLANTATION PLAN		
REVISION NO	Revision dated 26.12.2025		
SCALE	1:1000	DRAWN BY	WBSIDCL